

job no 884 drawing no 3.50

GLC ILEA
 DEPARTMENT OF
 ARCHITECTURE AND
 CIVIC DESIGN
 Architect: Sir Roger Walters MBE FRIBA FRSAA
 Country Hall SE1 7PB

site ref
 drawn N.A.
 checked
 section ref
 telephone 01-633 8357


revisions date

job
 AllType Grove

title
 Flank wall S.R.
 Plans and Elevation

scale 1:20 date 24 July 78
 block storey section room

job no 884 drawing no 3.50

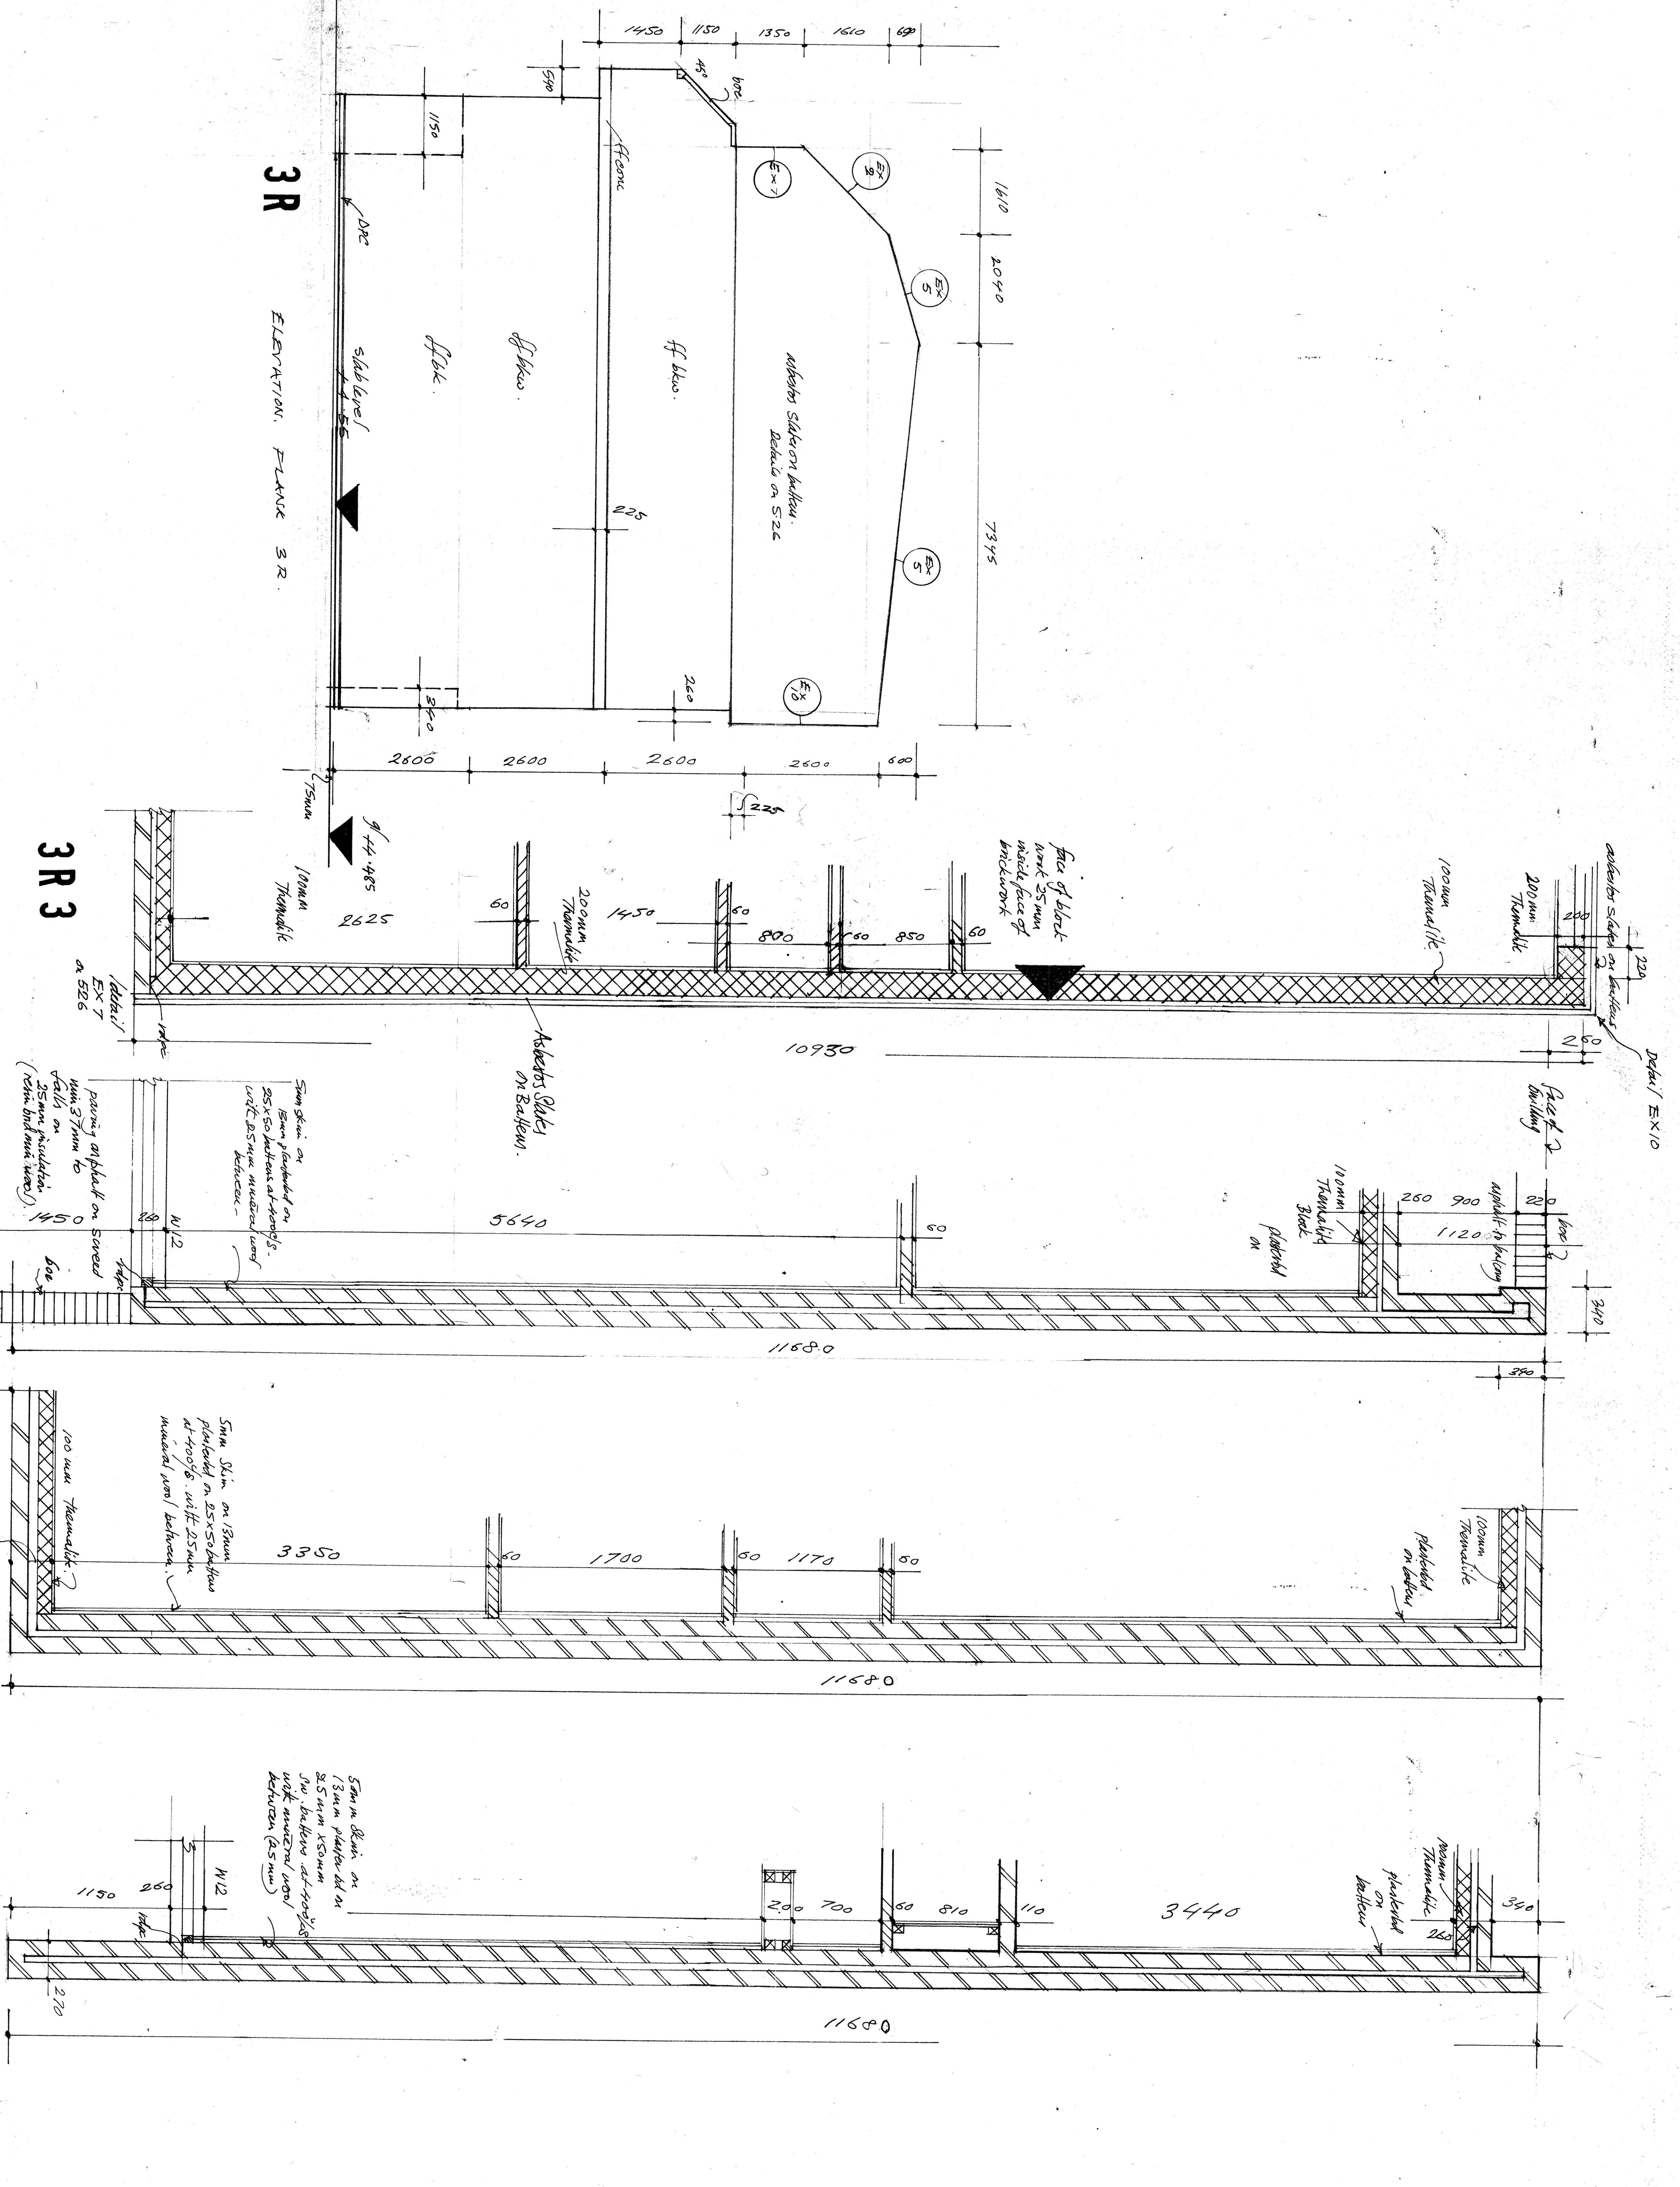

element feature
 space use
 bldg type